
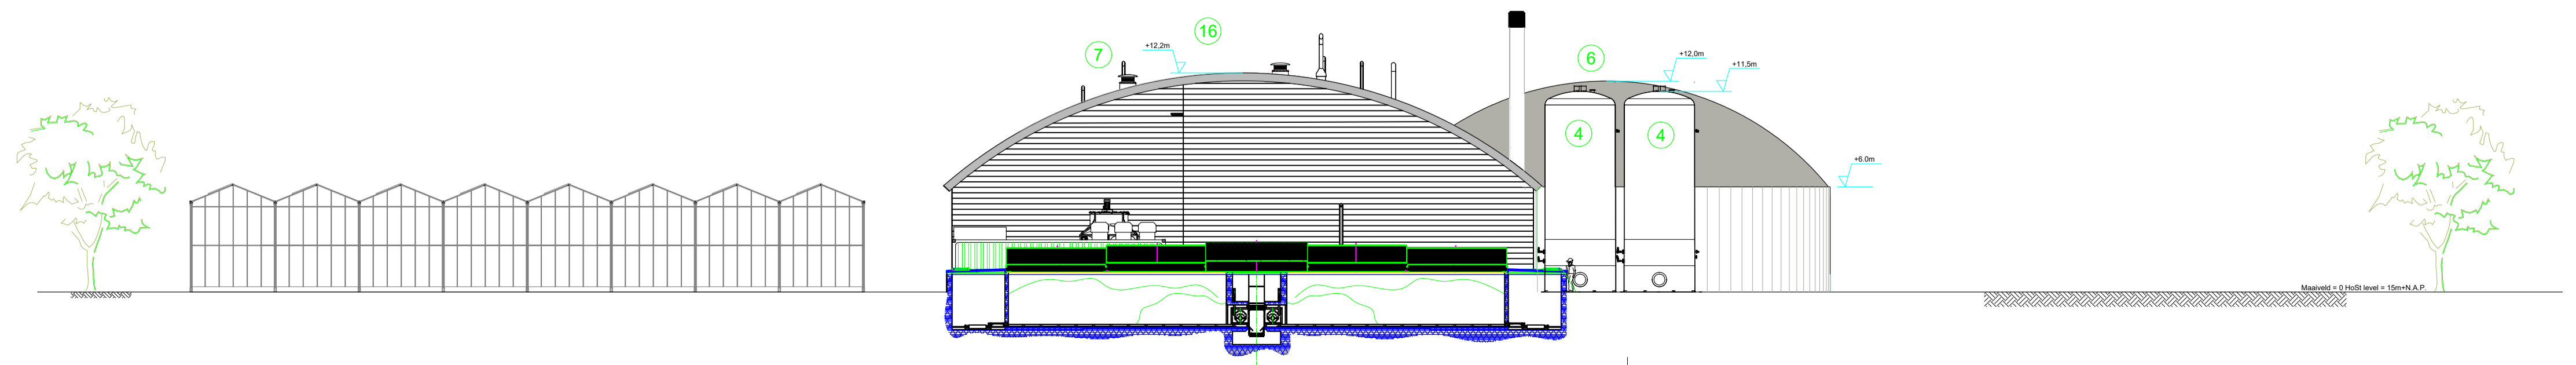
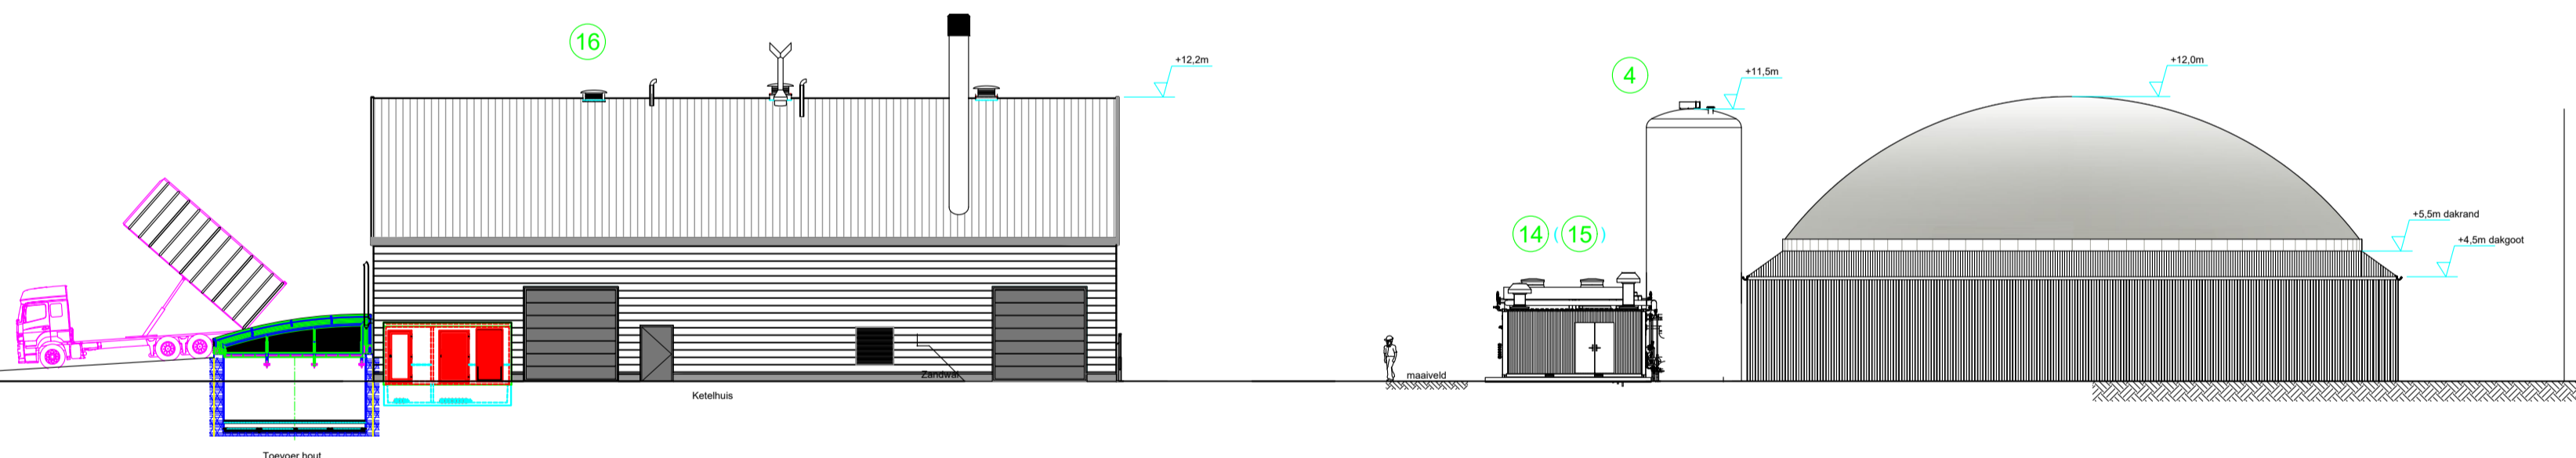
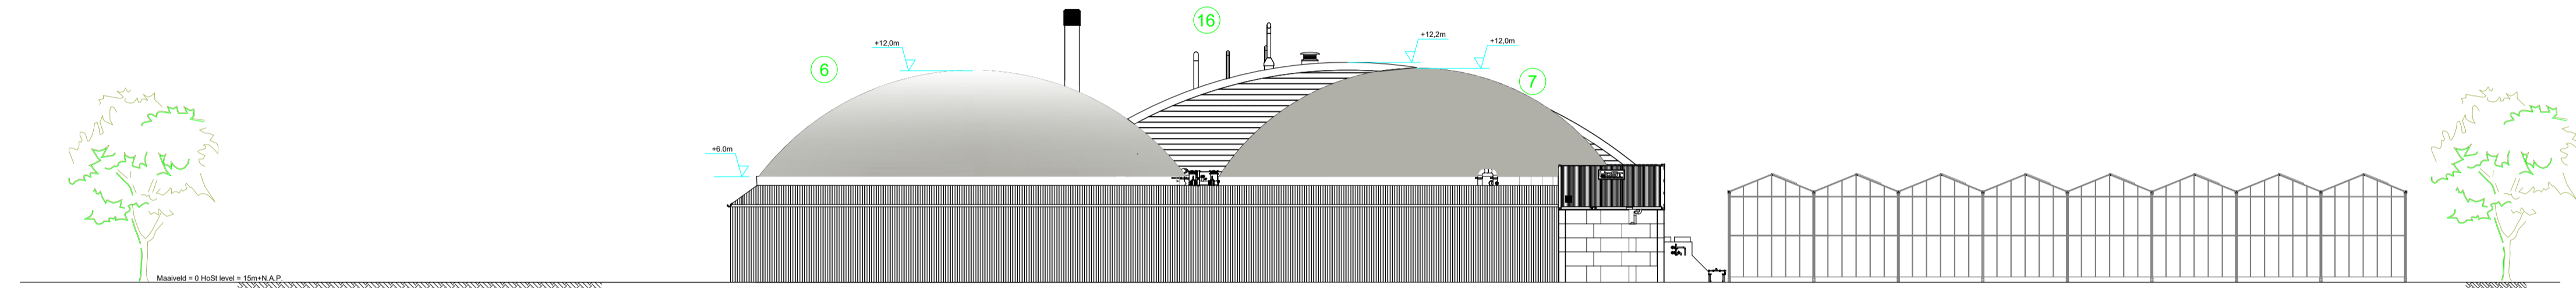


No.	Qty.	Description	Remark
1	1	Sieufsiljo 1	1200m ³
2	1	Sieufsiljo 2	1200m ³
3	1	Sieufsiljo 3	1900m ³
4	2	Polyester siljo	150m ³
5	1	Solid feeding system	80m ³
6	1	Vergister	Ø24 x 8m
7	1	Navergrister	Ø22 x 8m
8	5	Paddelmixer	-
9	2	Propellermixer	-
10	1	Opslag dunne fractie 1	3000m ³
11	1	Opslag dunne fractie 2	3000m ³
12	1	Separator	-
13	1	Dunne fractie put	-
14	1	Biogasopwerking	-
15	1	Warmte verdeling	-
16	1	Houtgestookte WKK	-
18	1	Fakkelt	-

Biogas
Water
Verwarmingwater
Gedewater
Condensaat
Voeding / Digestaat
Elektrisch signaal
Percolaat
CO ₂
Hemelwaterafvoer
Bedrijfsotering
Put

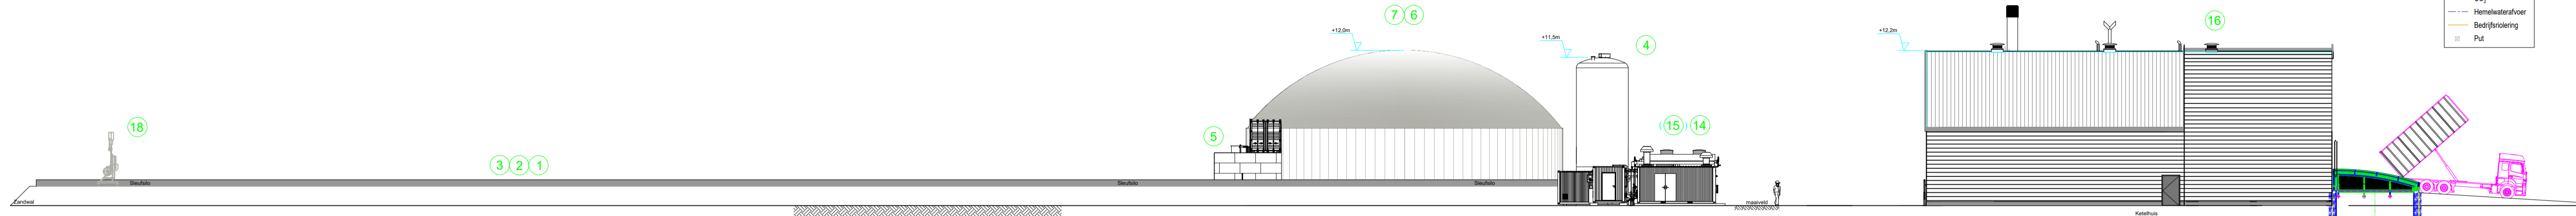

THIS DRAWING REMAINS THE PROPERTY OF HOST AND MUST BE NEITHER REPRODUCED NOR PASSED ON TO ANY PERSON NOT AUTHORIZED BY US TO RECEIVE IT. NOR BE COPIED OR OTHERWISE MADE USE OF ANYBODY WITHOUT OUR PERMISSION.

04	7-7-2021	Update hoogte maten	RPe	TSm	
03	17-02-2016	2 aanzichten toegevoegd	NVo	TS	
02	17-02-2016	Update Hout-Wkk gebouw	MHi	TS	
01	18-9-2015	Update doorsnedes	KJ	TS	
Rev.	Date	Description	Drawn by	Checked by	Approved by
			Drawn by (rev. 0)		KJ
			Checked by (rev. 0)		TS
			Approved by (rev. 0)		-
Title		Unless otherwise specified all dimensions are in mm			
Aanzichten tbv realisatie					
Drawing no.	Rev.	Plot date	Date rev. 0 (original)	Projection	
1917-tek02-02	03	13-7-2021	12-8-2015		
Project no.	Client	Scale	Size	Sheet	
1917	Klazienaveen	1:250	A1	1 of 1	